




PLAN VIEW - SF DATUM

SCALE: 1" = 400'-0"

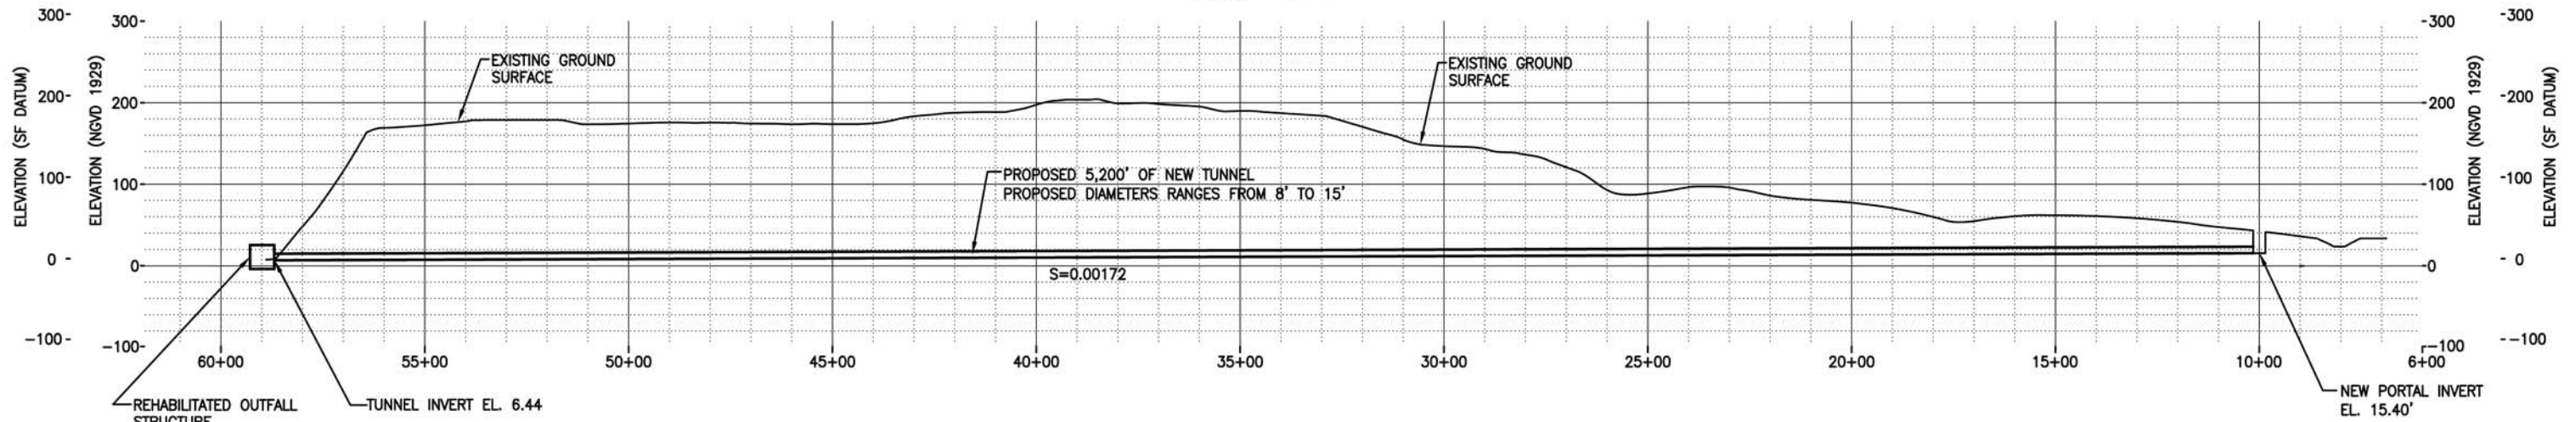

PROFILE - NGVD 1929 DATUM

SCALE: HORIZONTAL = 1" = 400'
VERTICAL = 1" = 200'-0"


JACOBS ASSOCIATES

Engineers/Consultants

THE CITY OF DALY CITY
CALIFORNIA
DEPARTMENT OF PUBLIC WORKS

**VISTA GRANDE DRAINAGE
BASIN TUNNEL ANALYSIS**

**FIGURE A.11
ALTERNATIVE 5B
PLAN AND PROFILE**

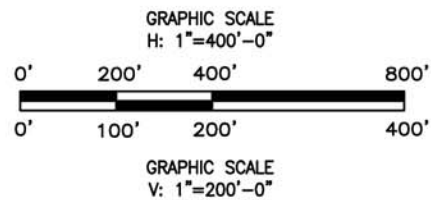

NOTES:

1. THE PLAN REFERENCES THE SAN FRANCISCO DATUM.
2. THE PROFILE REFERENCES THE NGVD 1929 DATUM. AN ADDITIONAL ELEVATION BAR CORRELATING THE SAN FRANCISCO DATUM HAS BEEN INCLUDED FOR REFERENCE.

DRAWN EGB	DATE 12/2007		
CHECKED RHS	SCALE SHOWN		
DESIGNED ESH			1 REV.