


PLAN VIEW – SF DATUM
SCALE: 1" = 400'-0"

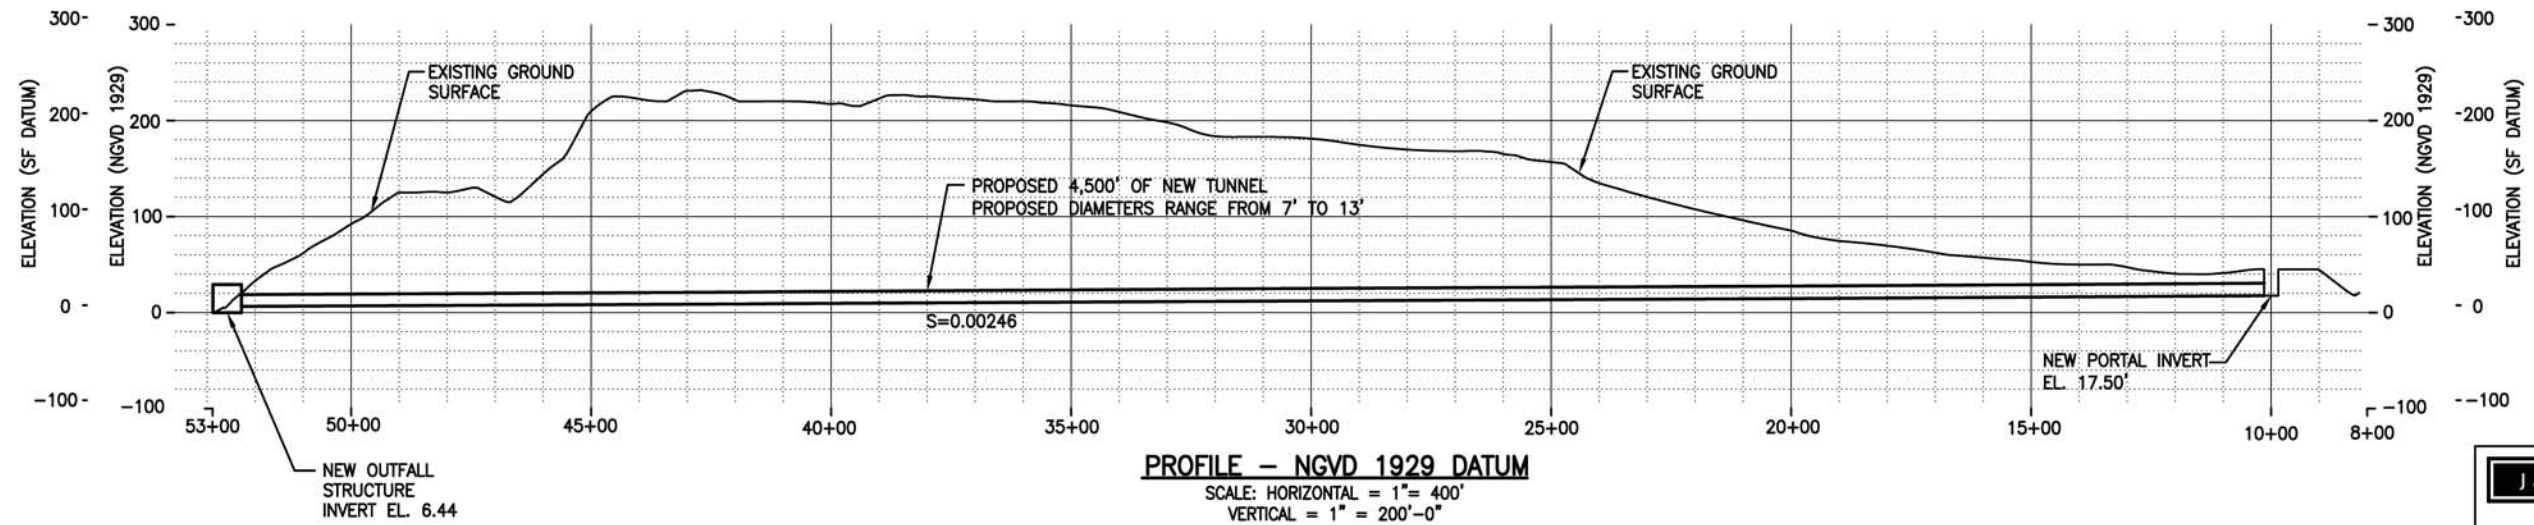


PROFILE – NGVD 1929 DATUM
SCALE: HORIZONTAL = 1" = 400'
VERTICAL = 1" = 200'-0"

JACOBS ASSOCIATES
Engineers/Consultants

THE CITY OF DALY CITY
CALIFORNIA
DEPARTMENT OF PUBLIC WORKS
VISTA GRANDE DRAINAGE
BASIN TUNNEL ANALYSIS

FIGURE A.4
ALTERNATIVE 1A
PLAN AND PROFILE

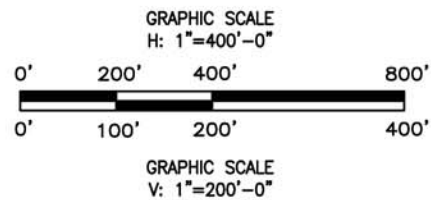

- NOTES:
1. THE PLAN REFERENCES THE SAN FRANCISCO DATUM.
 2. THE PROFILE REFERENCES THE NGVD 1929 DATUM. AN ADDITIONAL ELEVATION BAR CORRELATING THE SAN FRANCISCO DATUM HAS BEEN INCLUDED FOR REFERENCE.

DRAWN EGB	DATE 12/2007		
CHECKED RHS	SCALE SHOWN		
DESIGNED ESH			1 REV.