



PLAN VIEW—REFERENCE SF DATUM
SCALE: 1"=50'-0"

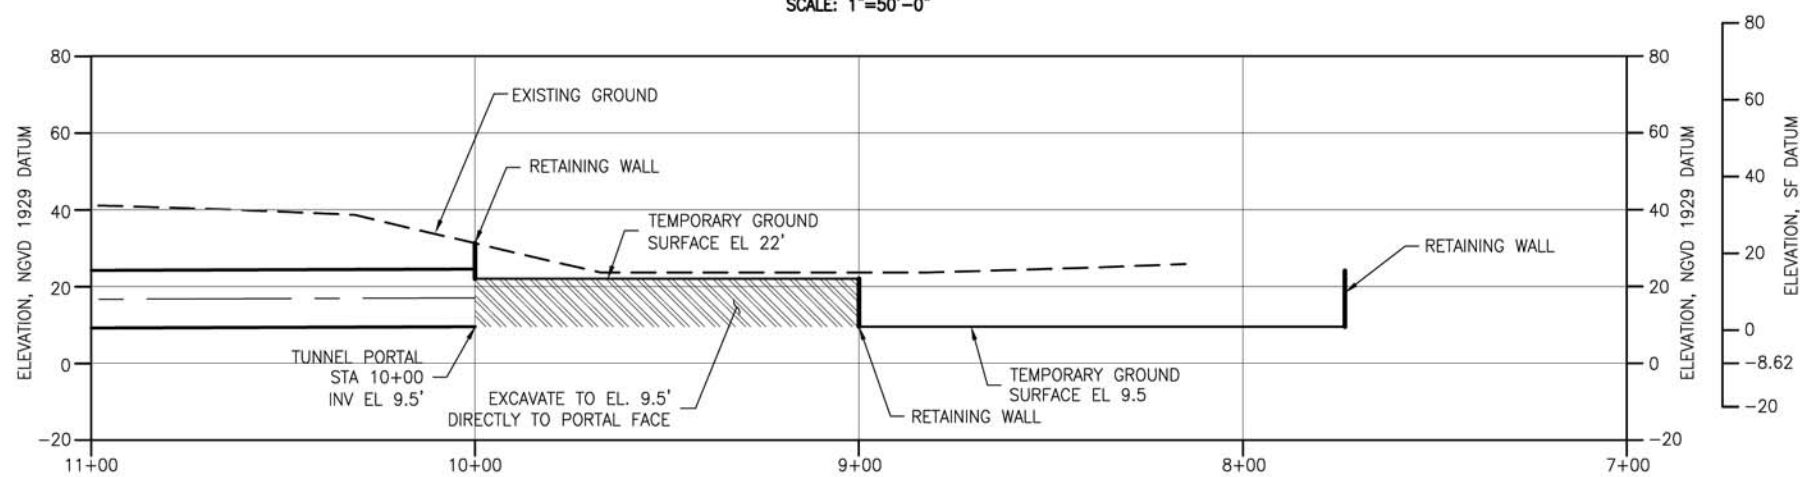

PROFILE—REFERENCE NGVD 1929 DATUM
SCALE: 1"=50'-0"

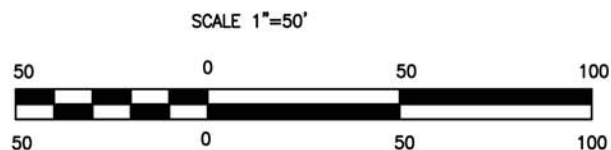

NOTES:

1. THE PLAN REFERENCES THE SAN FRANCISCO DATUM.
2. THE PROFILE REFERENCES THE NGVD 1929 DATUM. AN ADDITIONAL ELEVATION BAR CORRELATING THE SAN FRANCISCO DATUM HAS BEEN INCLUDED FOR REFERENCE.

JACOBS ASSOCIATES
Engineers/Consultants

THE CITY OF DALY CITY
CALIFORNIA
DEPARTMENT OF PUBLIC WORKS

VISTA GRANDE DRAINAGE
BASIN TUNNEL ANALYSIS

FIGURE A.15
ALTERNATIVE 6 PORTAL

DRAWN EGB	DATE 10/2007	
CHECKED RHS	SCALE AS SHOWN	
DESIGNED ESH		0 REV.